


# CAMPBELLVILLE SIDEKOAD

0210 (LT)

BE BETWEEN LOTS 5 & 6 (NASSAGAWEYA)

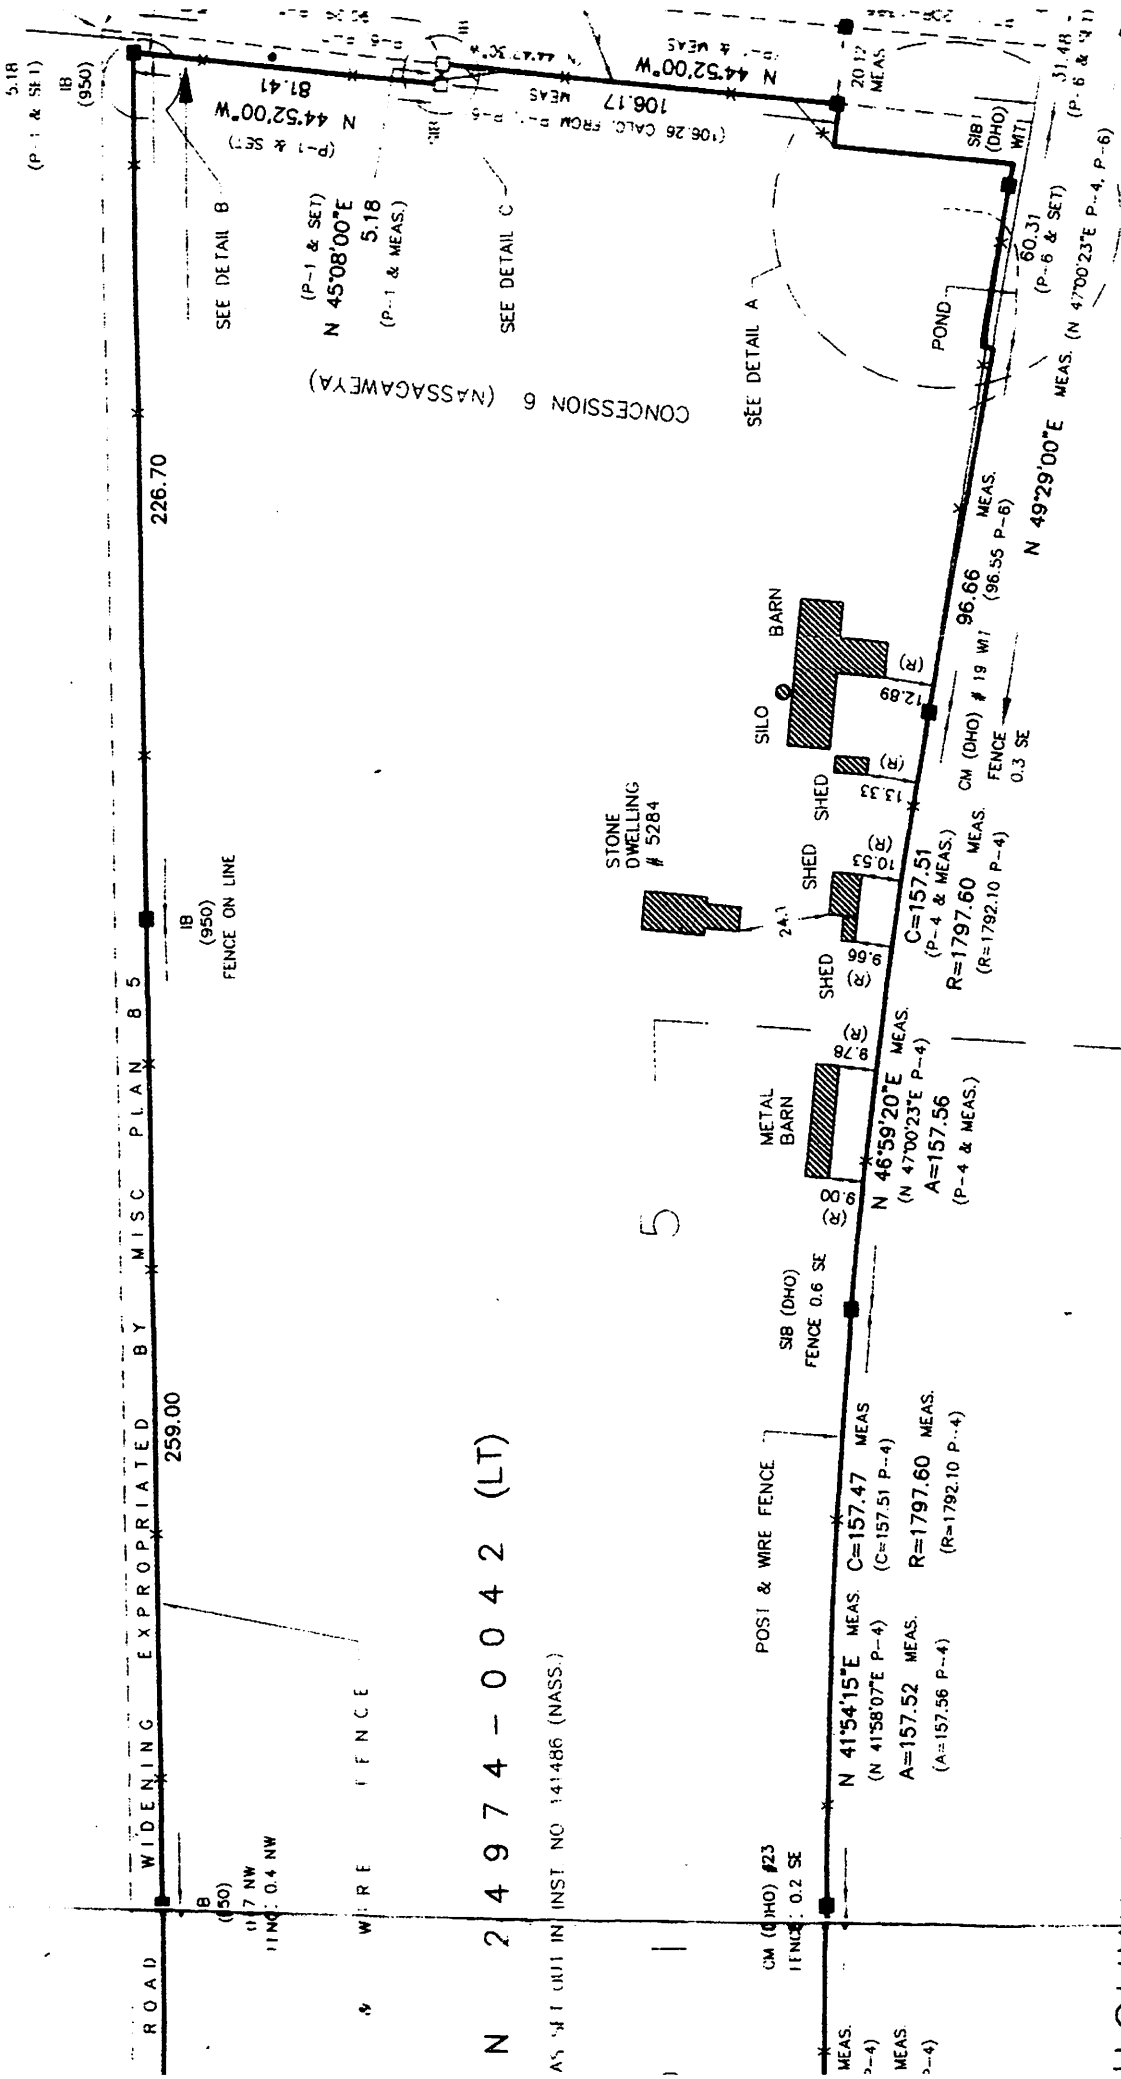

N 24974 - 0042 (LT)

AS SET OUT IN INST NO 141486 (NASS.)

HIGHWAY NO. 401

DHO PLAN P-3172-18


(LT)

# REGIONAL ROAD NO. 9 - CAM

PIN 24979-0210 (LT)

ORIGINAL TOWNSHIP ROAD ALLOWANCE BETWEEN 10

ROAD

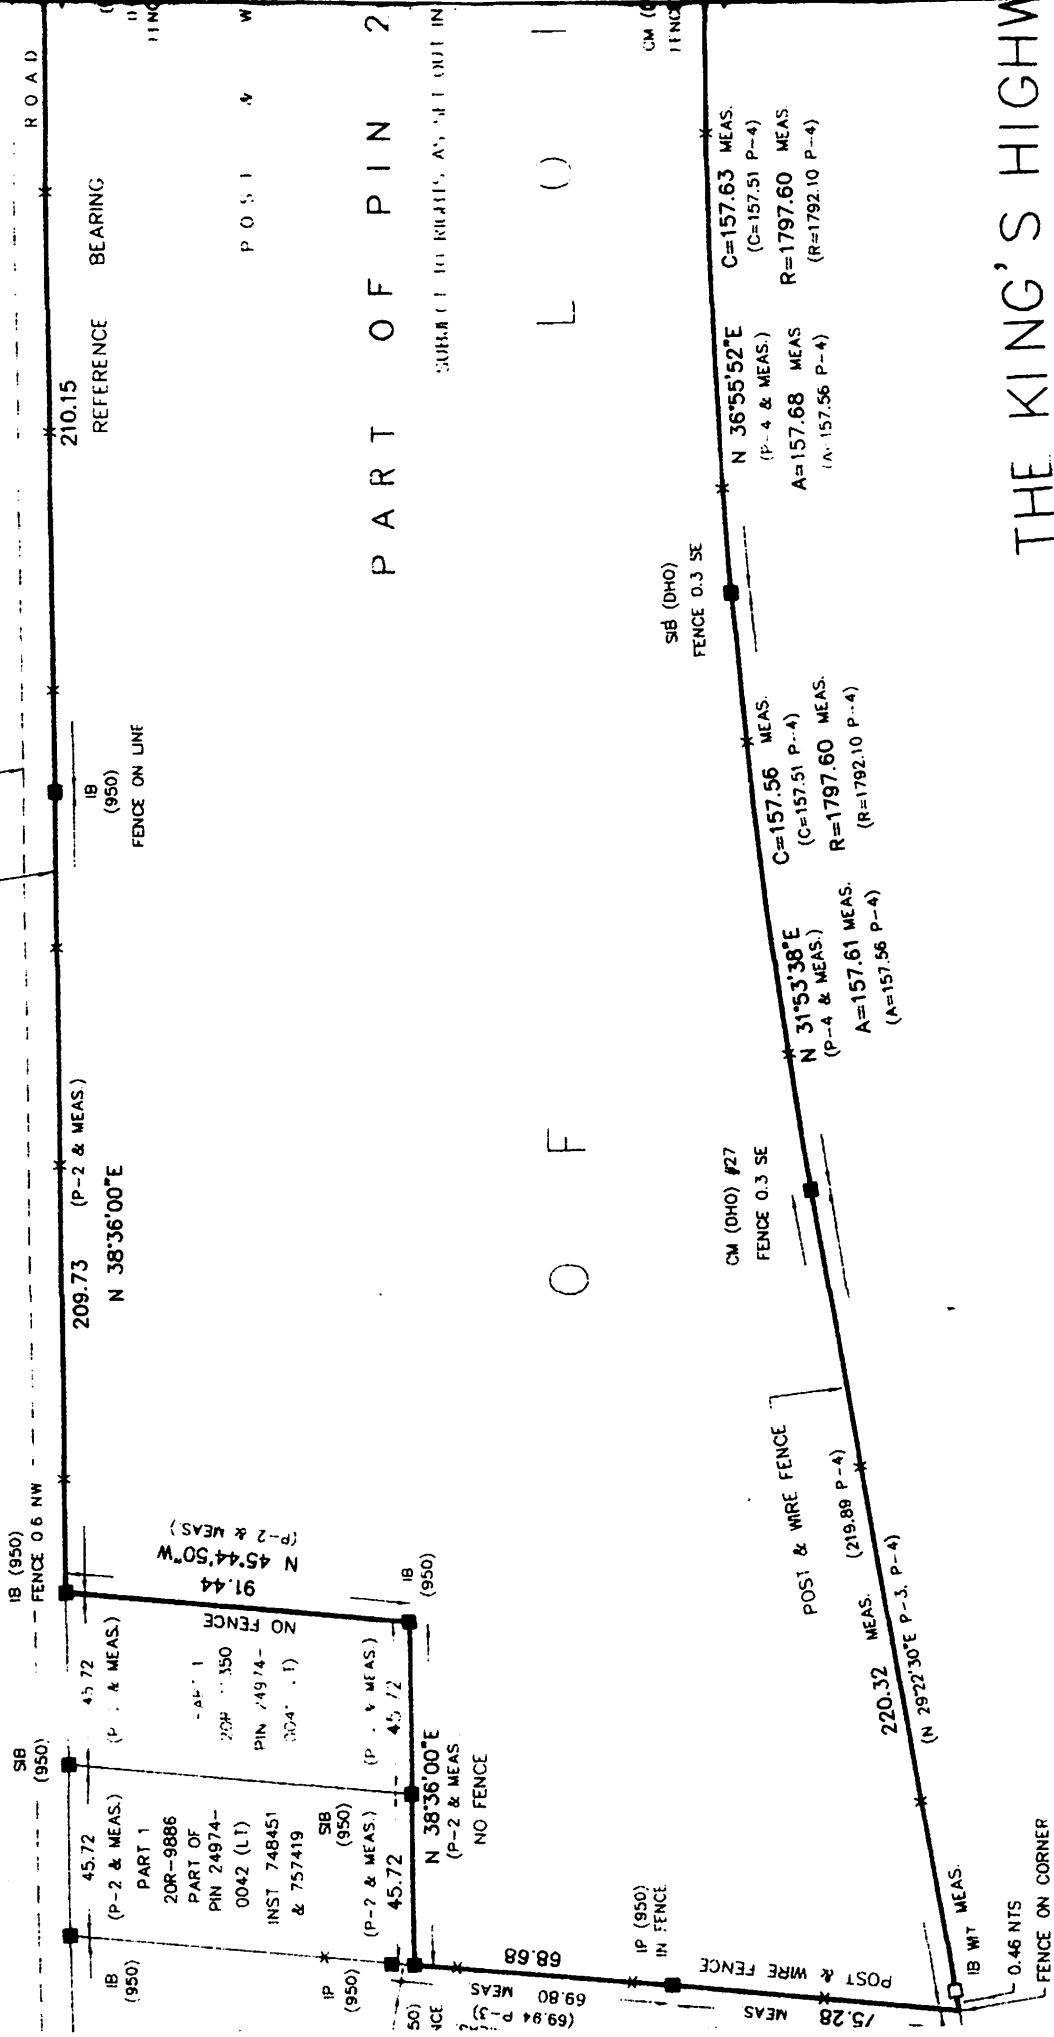

210.15

REFERENCE BEARING

209.73 (P-2 & MEAS.)

N 38°36'00"E

IB (950) FENCE 0.6 NW

SIB (950)

45.72 (P-2 & MEAS.)

PART 1

20R-9886

PART OF

PIN 24974-

0042 (LT)

INST 748451

& 757419

SIB (950)

(P-2 & MEAS.)

45.72

N 38°36'00"E

(P-2 & MEAS.)

NO FENCE

IB (950)

FENCE 0.6 NW

45.72

(P-2 & MEAS.)

91.44

N 45°44'50"W

(P-2 & MEAS.)

NO FENCE

PART 1

20R-9886

PART OF

PIN 24974-

0042 (LT)

INST 748451

& 757419

SIB (950)

(P-2 & MEAS.)

45.72

N 38°36'00"E

(P-2 & MEAS.)

NO FENCE

PART OF PIN 2

SUBJECT TO RIGHTS, AS SET OUT IN

O F L I

CM (C)

FENCE

N 36°55'52"E C=157.63 MEAS.  
(C=157.51 P-4)  
A=157.68 MEAS R=1797.60 MEAS  
(A=157.56 P-4) (R=1792.10 P-4)

N 31°53'38"E C=157.56 MEAS.  
(C=157.51 P-4)  
A=157.61 MEAS R=1797.60 MEAS  
(A=157.56 P-4) (R=1792.10 P-4)

SIB (DHO) FENCE 0.3 SE

CM (DHO) #27 FENCE 0.3 SE

POST & WIRE FENCE (219.88 P-4)

220.32 MEAS. (219.88 P-4)

(N 29°22'30"E P-3, P-4)

IB WT MEAS.

0.46 NTS FENCE ON CORNER

## THE KING'S HIGHW

MISC PLAN 768 . D.H.O. 111